


**LATAH COUNTY ASSESSOR
OFFICIAL PLAT RECORD
(Moscow)**

T39NR05W SEC. 18 NW1/4

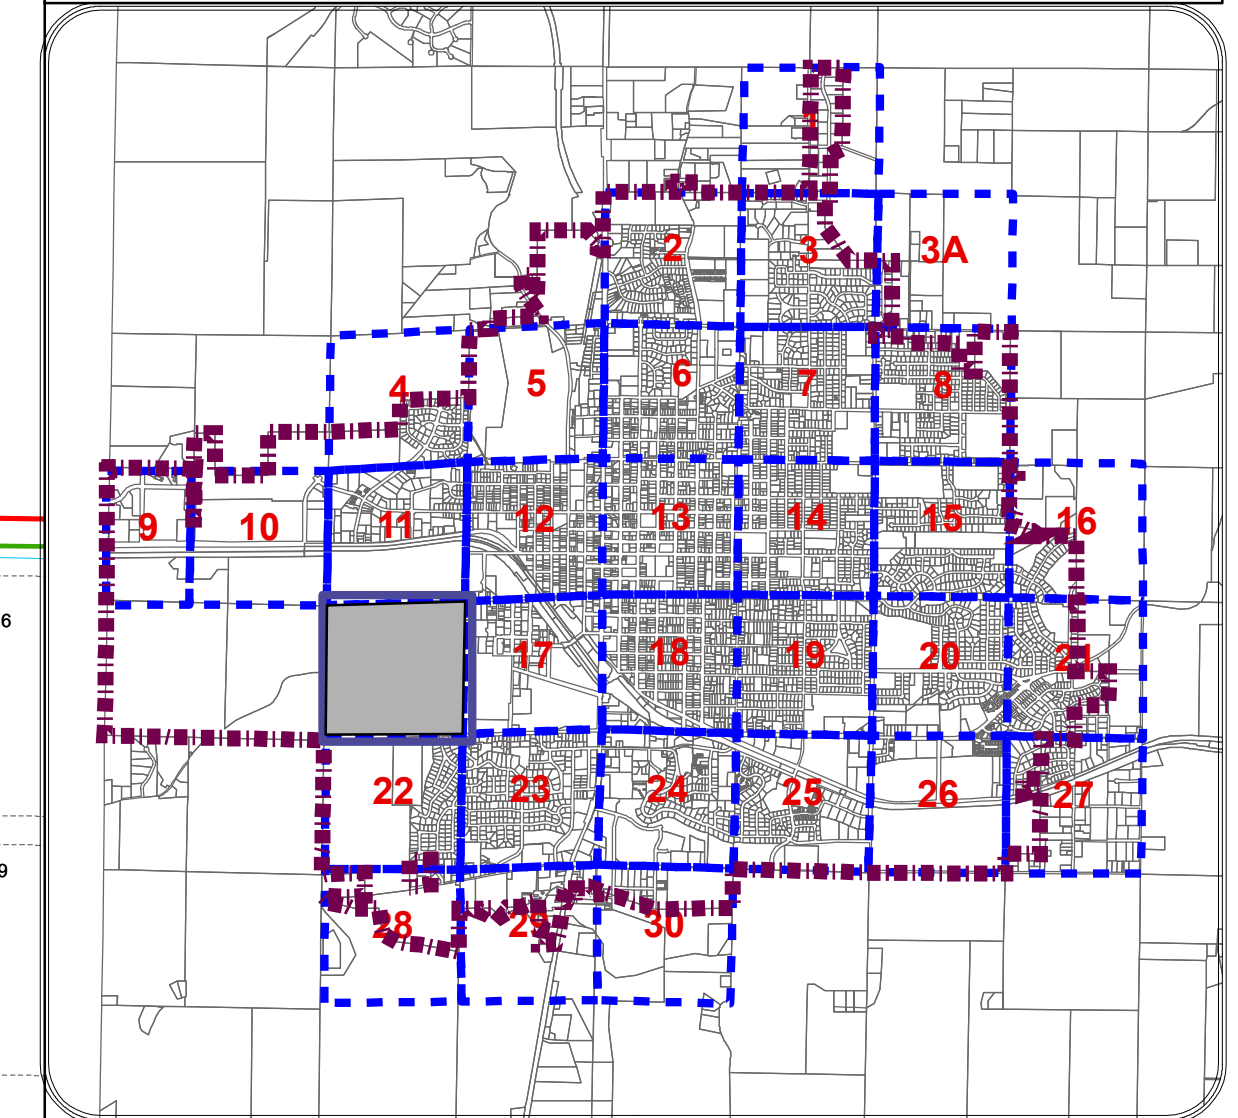

SUBDIVISION INDEX

Rayburn's Add M0830

LEGEND

- Legend**
- Subdivisions
 - Parcels
 - Railroads
 - Streets
 - Lot Lines



© Latah County Official Plat Record.

These maps are provided by The Latah County Assessor.
Due to the variability of sources used Latah County makes no claims or warranties regarding the data contained herein.

SCALE SHEET NUMBER

1" = 100'

PLOT DATE


Aug 2018

M 17A

FILE NAME

moscow_mapbook.mxd

Debbie Jacobs, Cartographer

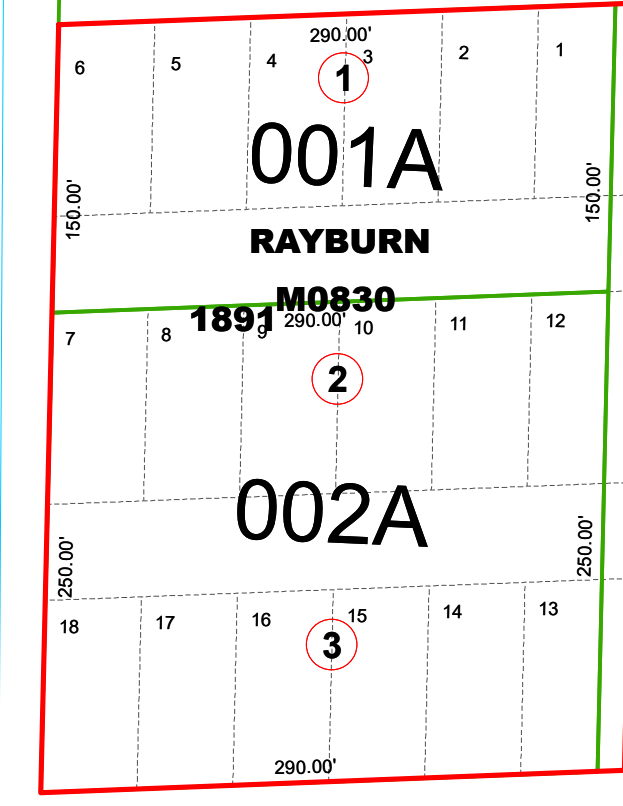

3850
UNIVERSITY OF IDAHO

LINE STREET

