


**LATAH COUNTY ASSESSOR
OFFICIAL PLAT RECORD
(Moscow)**
T39NR05W SEC.16 NW 1/4

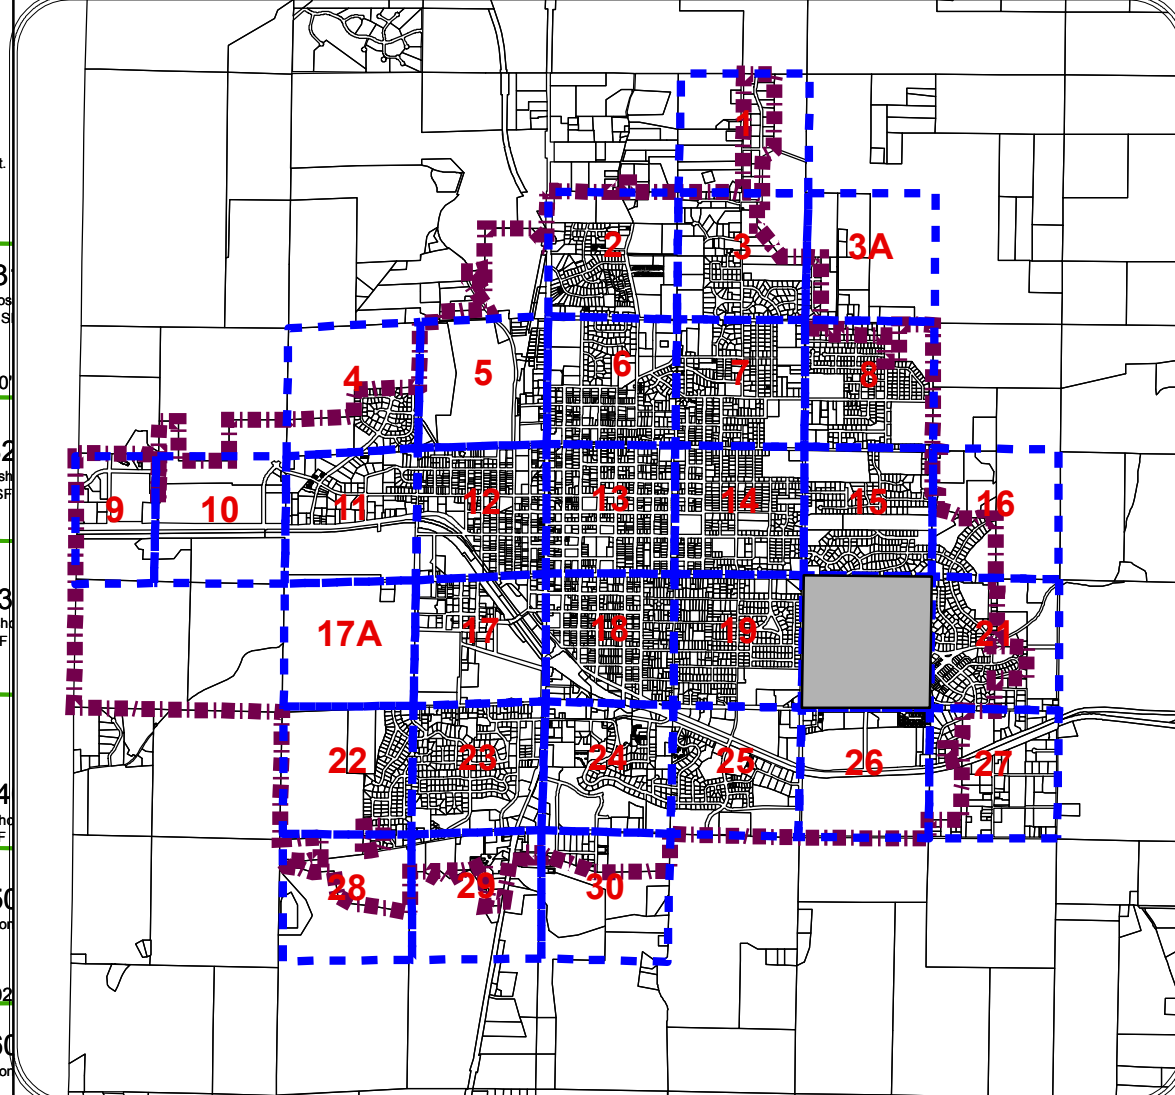

SUBDIVISION INDEX

- | | |
|--------------------------|-------|
| Brittany Condos | M9050 |
| Edinburgh Ct Condo | M9180 |
| Highland Condo | M9315 |
| LS Condo | M9340 |
| Meadow Brook | M0630 |
| Meadow Brook 2nd | M0625 |
| Meadow View | M0632 |
| Melgard's | M0635 |
| Monte Vista | M0650 |
| OS Condos | M9660 |
| Peterson | M0780 |
| Rolling Hills 3rd | M0885 |
| Salisbury RP Monte Vista | M0655 |
| Southgate | M0985 |
| Southgate Condo | M9680 |
| Stowe Bristol | M9690 |
| Tiempo Commons | M1085 |
| Vista | M1180 |

LEGEND

- Legend**
- Subdivisions
 - Parcels
 - Streets
 - Lot Lines

© Latah County Official Plat Record.
These maps are provided by The Latah County Assessor.
Due to the variability of sources used Latah County makes no claims or warranties regarding the data contained herein.

SCALE 1" = 100'	SHEET NUMBER 20
PLOT DATE Nov. 8, 2012	
FILE NAME moscow_mapbook.mxd	

