


**LATAH COUNTY ASSESSOR
OFFICIAL PLAT RECORD
(Moscow)**

T39NR05W SEC. 17 SW 1/4

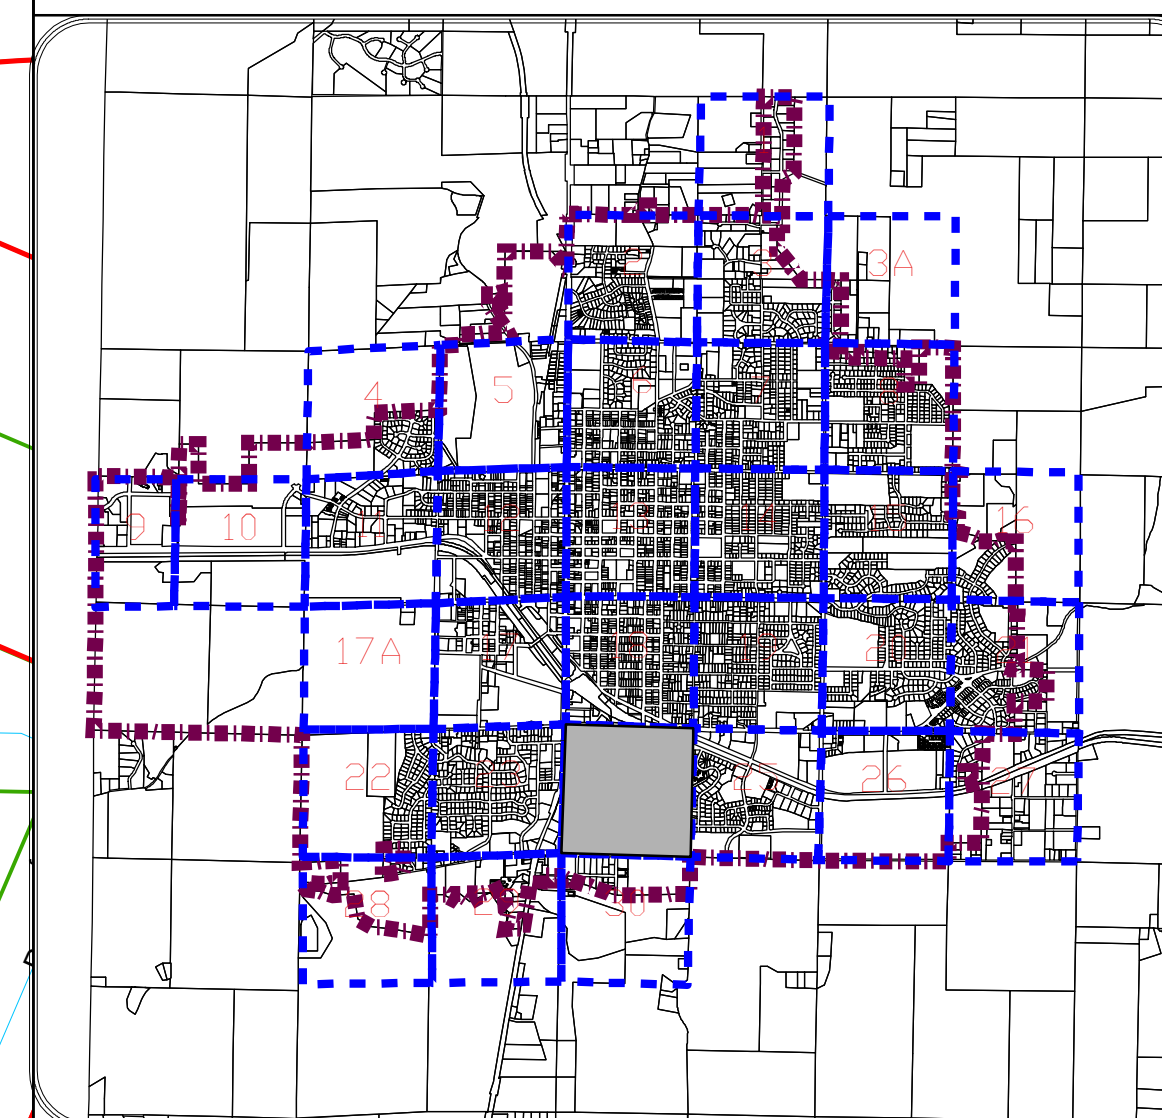

SUBDIVISION INDEX

Deerfield	M0225
Deer Park Condo Phase 1	M9100
Deer Park Condo Phase 2	M9160
Indian Hills	M0470
Indian Hills 7th	M0480
Indian Hills Condo	M0498
Moscow Dental	M9300
Paradise Hills	M0740
Renner	M0840

LEGEND

- Legend**
- Subdivisions
 - Parcels
 - Streets
 - Lot Lines



© Latah County Official Plat Record.
These maps are provided by The Latah County Assessor.
Due to the variability of sources used Latah County makes no claims or warranties regarding the data contained herein.

SCALE	SHEET NUMBER
1" = 100'	24
PLOT DATE	
July 30, 2012	
FILE NAME	
moscow_mapbook.mxd	

